


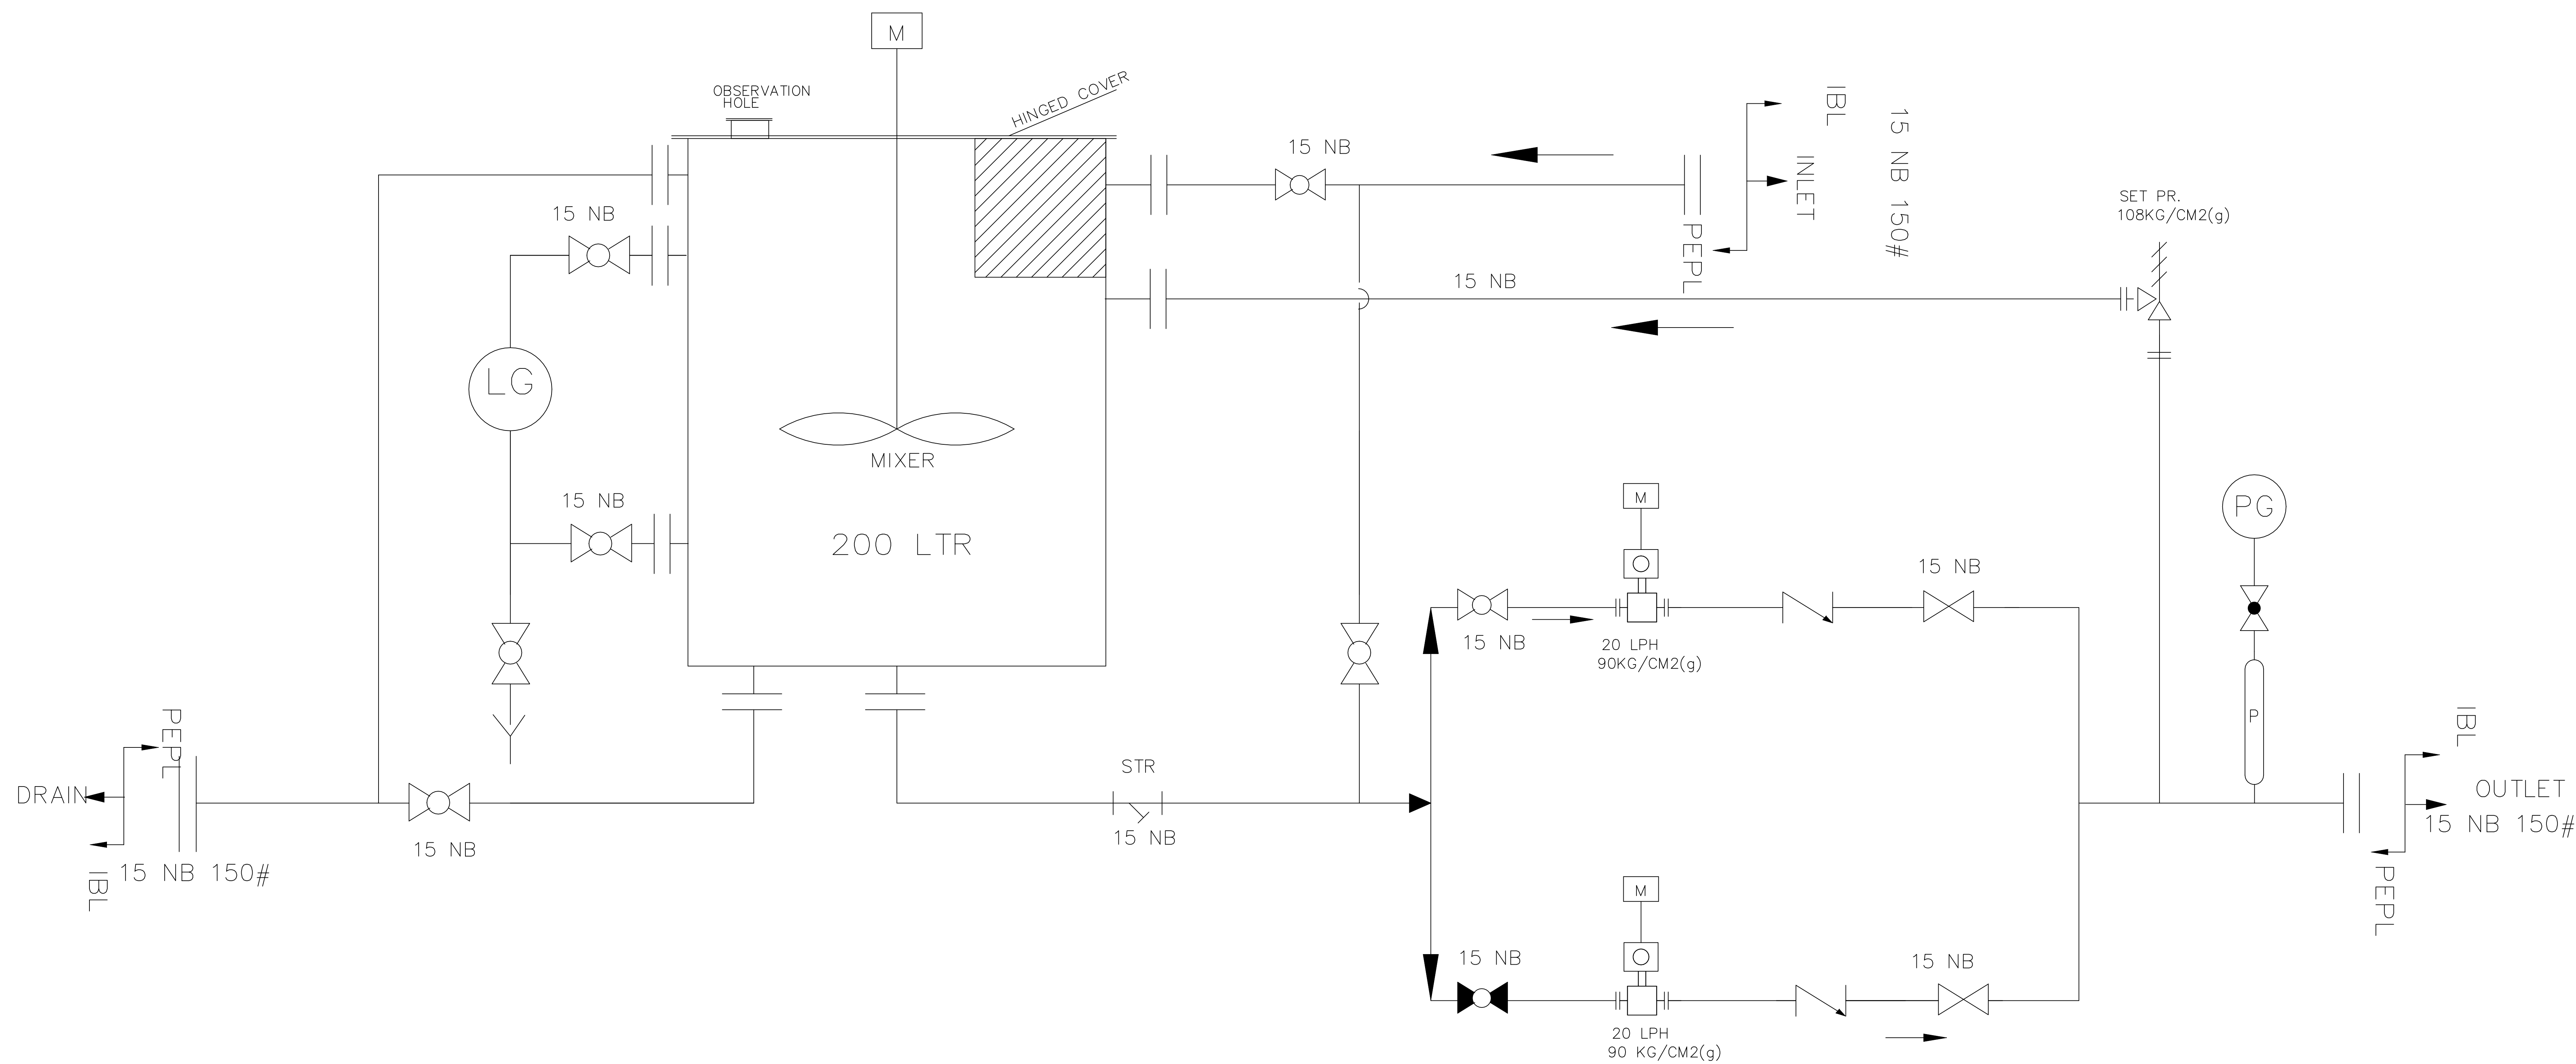

NOTES :-

1. ALL NRV AND VALVES SHALL BE SUITABLE FOR THE SELECTED CHEMICAL APPLICATION
2. ALL PIPING AND ALL ITS CONNECTED PIPING SHALL BE SUITABLE FOR DM WATER DESIGN PARAMETERS /RATING

LEGEND

	VOLUME BOTTLE TYP PULSATOR		BAL VALVE WITH FLANGE
	PRV		PUMP
	GATE VALVE		Y-STRAINER
	GLOBE VALVE		NRV

OC NO : -				PROJECTION- 		SCALE- NTS	CUSTOMER : INDUSTRIES BOILER LIMITED (VAPI)	
					SIGN	DATE	DRG. NAME- P&I DIAGRAM: HP DOSING SYSTEM	
				APRD.	SKK	27.12.2021		
				CKD.	PGJ	27.12.2021		
				DRWN.	NDV	27.12.2021	DRG. NO.- PEPL/PID/21-22/E143	
				FILE NAME PID				ALT. 00
NO	ALT DETAILS	DATE	SIGN					